
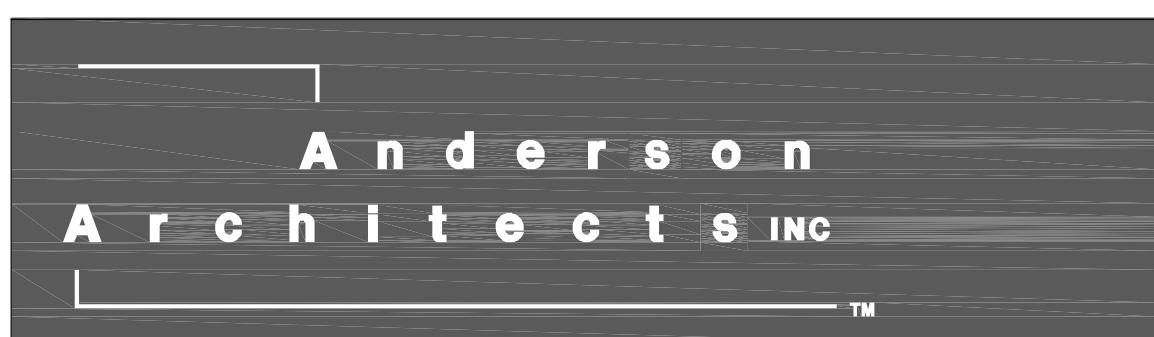


SITE DATA

LOT SIZE  
CONCEPTUAL BLDG FOOTPRINT AREA

23,389 SF  
18,960 SF

SITE PLAN  
1" = 20'-0"

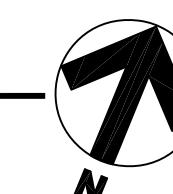

Date: 10/25/2023 Client:  
Scale: AS NOTED Los Gatos LLC  
Drawn By: ML 1519 E. Chapman Ave., #101  
Checked By: KA Fullerton CA 92831

Project:  
Los Gatos Apartments  
14288 Capri Drive  
Los Gatos, CA 95032


Sheet Title:  
**Site Plan**  
14288 Capri Drive, Los Gatos

Sheet No.:  
**2.0**

# ELEVATIONS

# 14288 CAPRI DRIVE, LOS GATOS

APPROXIMATELY 190,000 SQUARE FEET OF TOTAL CONSTRUCTION

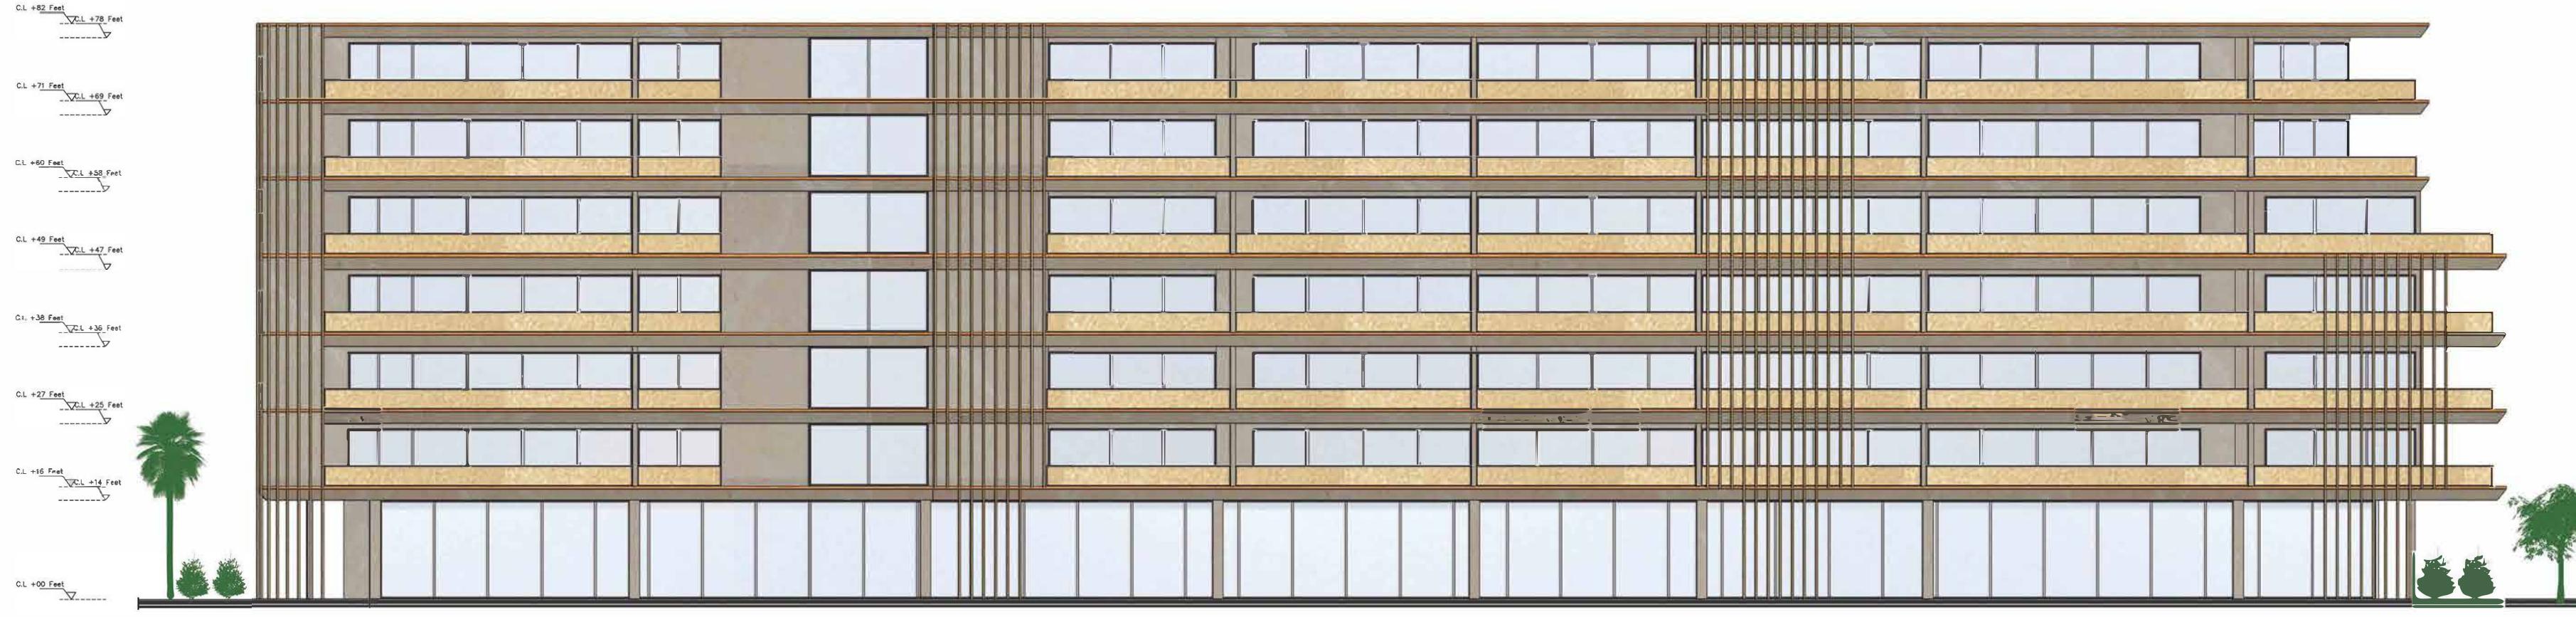


EASTERN ELEVATION



NORTHERN ELEVATION



WESTERN ELEVATION

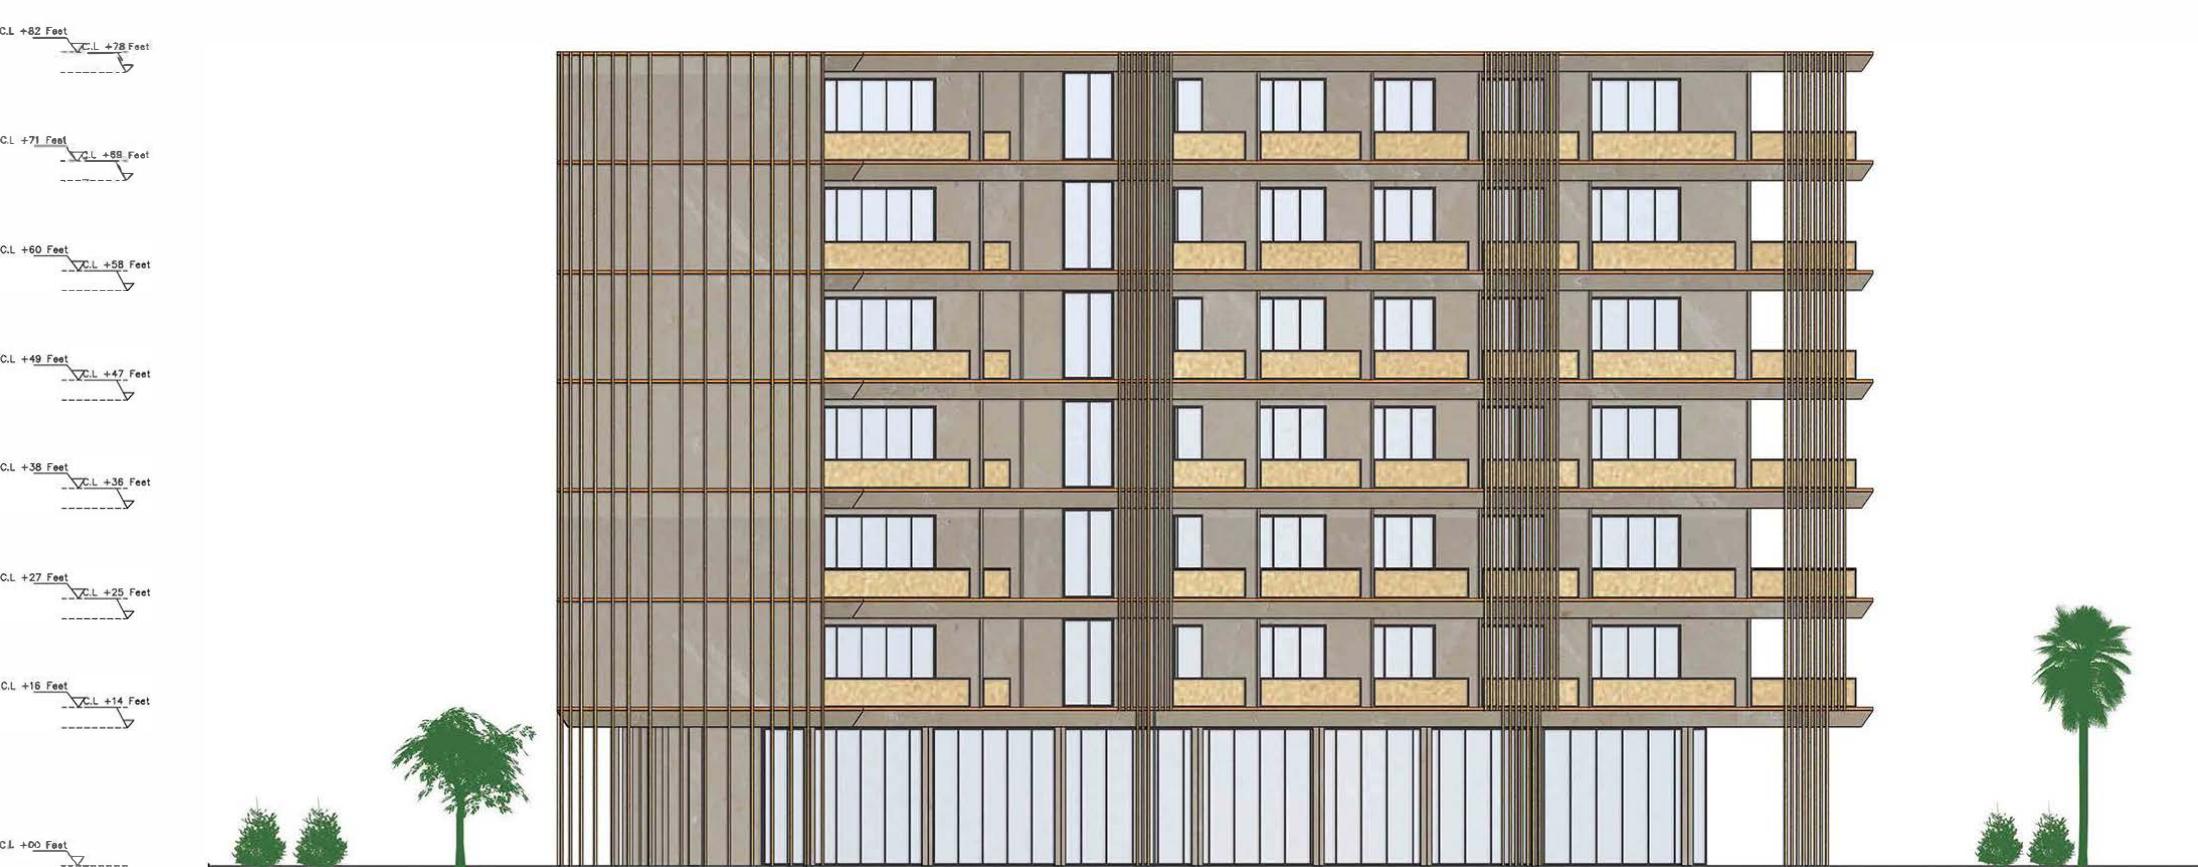


SOUTHERN ELEVATION

Fiber Cement



Glass

 

Alucobond



Metal

